


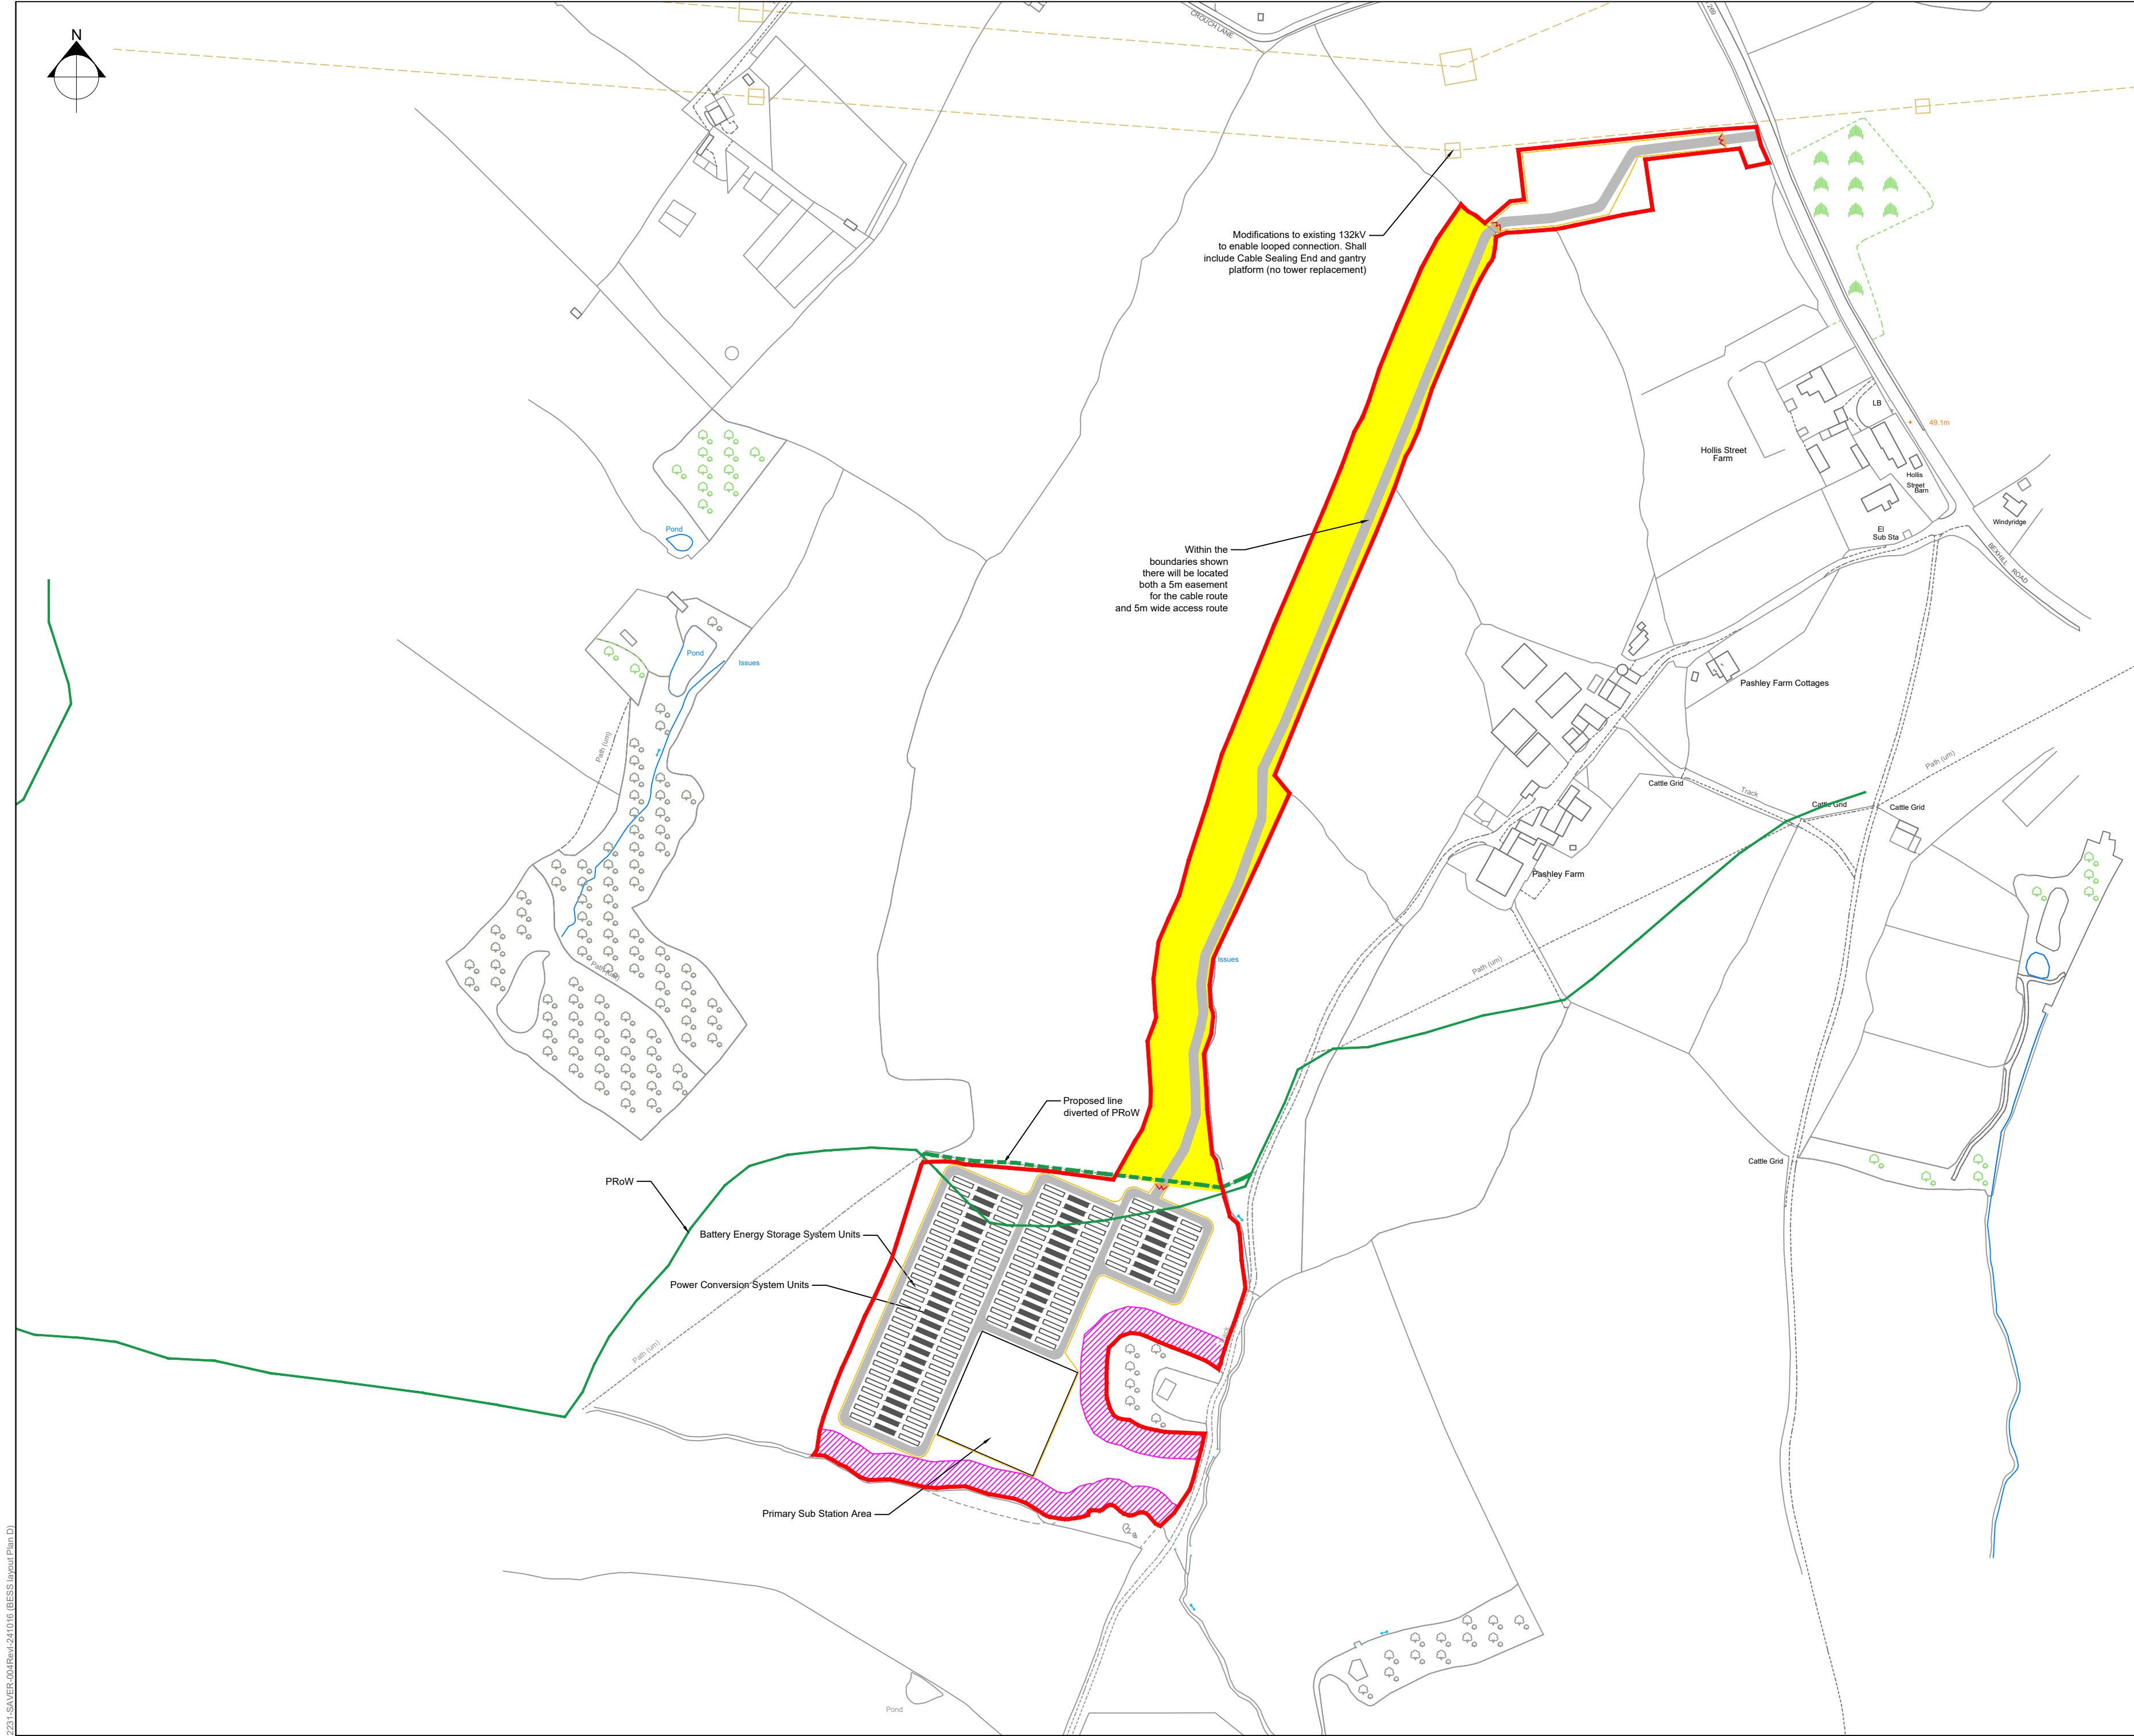

- Notes**
1. Verifying Dimensions: The contractor shall verify dimensions against such other drawings or site conditions as pertain to this part of the work.
 2. Existing Services: Any information concerning the location of existing services (above and below ground) indicated on this drawing is intended for general guidance only. All services should be checked on site prior to any work commencing.
 3. If received electronically it is the recipients responsibility to print to correct scale. Only written dimensions should be used.
 4. © Crown copyright and database rights 2023 Ordnance Survey 0100031673.

LEGEND

- SITE BOUNDARY
- CABLE ROUTE
- SECURITY FENCE
- ACCESS ROUTE
- 15M BUFFER FROM WOODLANDS
- PRoW
- PROPOSED LINE DIVERTED OF PRoW

I	Note added	JP	DR	16/10/2024
H	Access track amended	JP	DR	08/10/2024
G	Access track amended	JP	DR	24/09/2024
F	Layout modified	JP	DR	05/07/2024
E	Layout modified	JP	DR	04/04/2024
D	Layout and legend modified	JP	DR	06/02/2024
C	PRoW added	GG	DR	26/01/2024
B	Layout modified to accommodate sub station	GG	DR	13/10/2023
A	Layout modified	JP	LZ	25/09/2023
Rev	Description	By	CB	Date



ELGIN
ENERGY

+44 (0) 208 068 4240
+353 (0) 1 660 0190
www.elgin-energy.com
London | Dublin | Sydney

Project

SAVER BESS

Title

BESS LAYOUT

Status

DRAFT

Drawn By

Jessica Pereira

PM/Checked by

Ludovica

Site Ref

2231

Scale @ A2

1:2500

Original Date Created

10/07/23

Drawing Number

2231-SAVER-004

Rev

I